


Oelbergkapelle in Schoppinitz, Kr. Kattowitz.

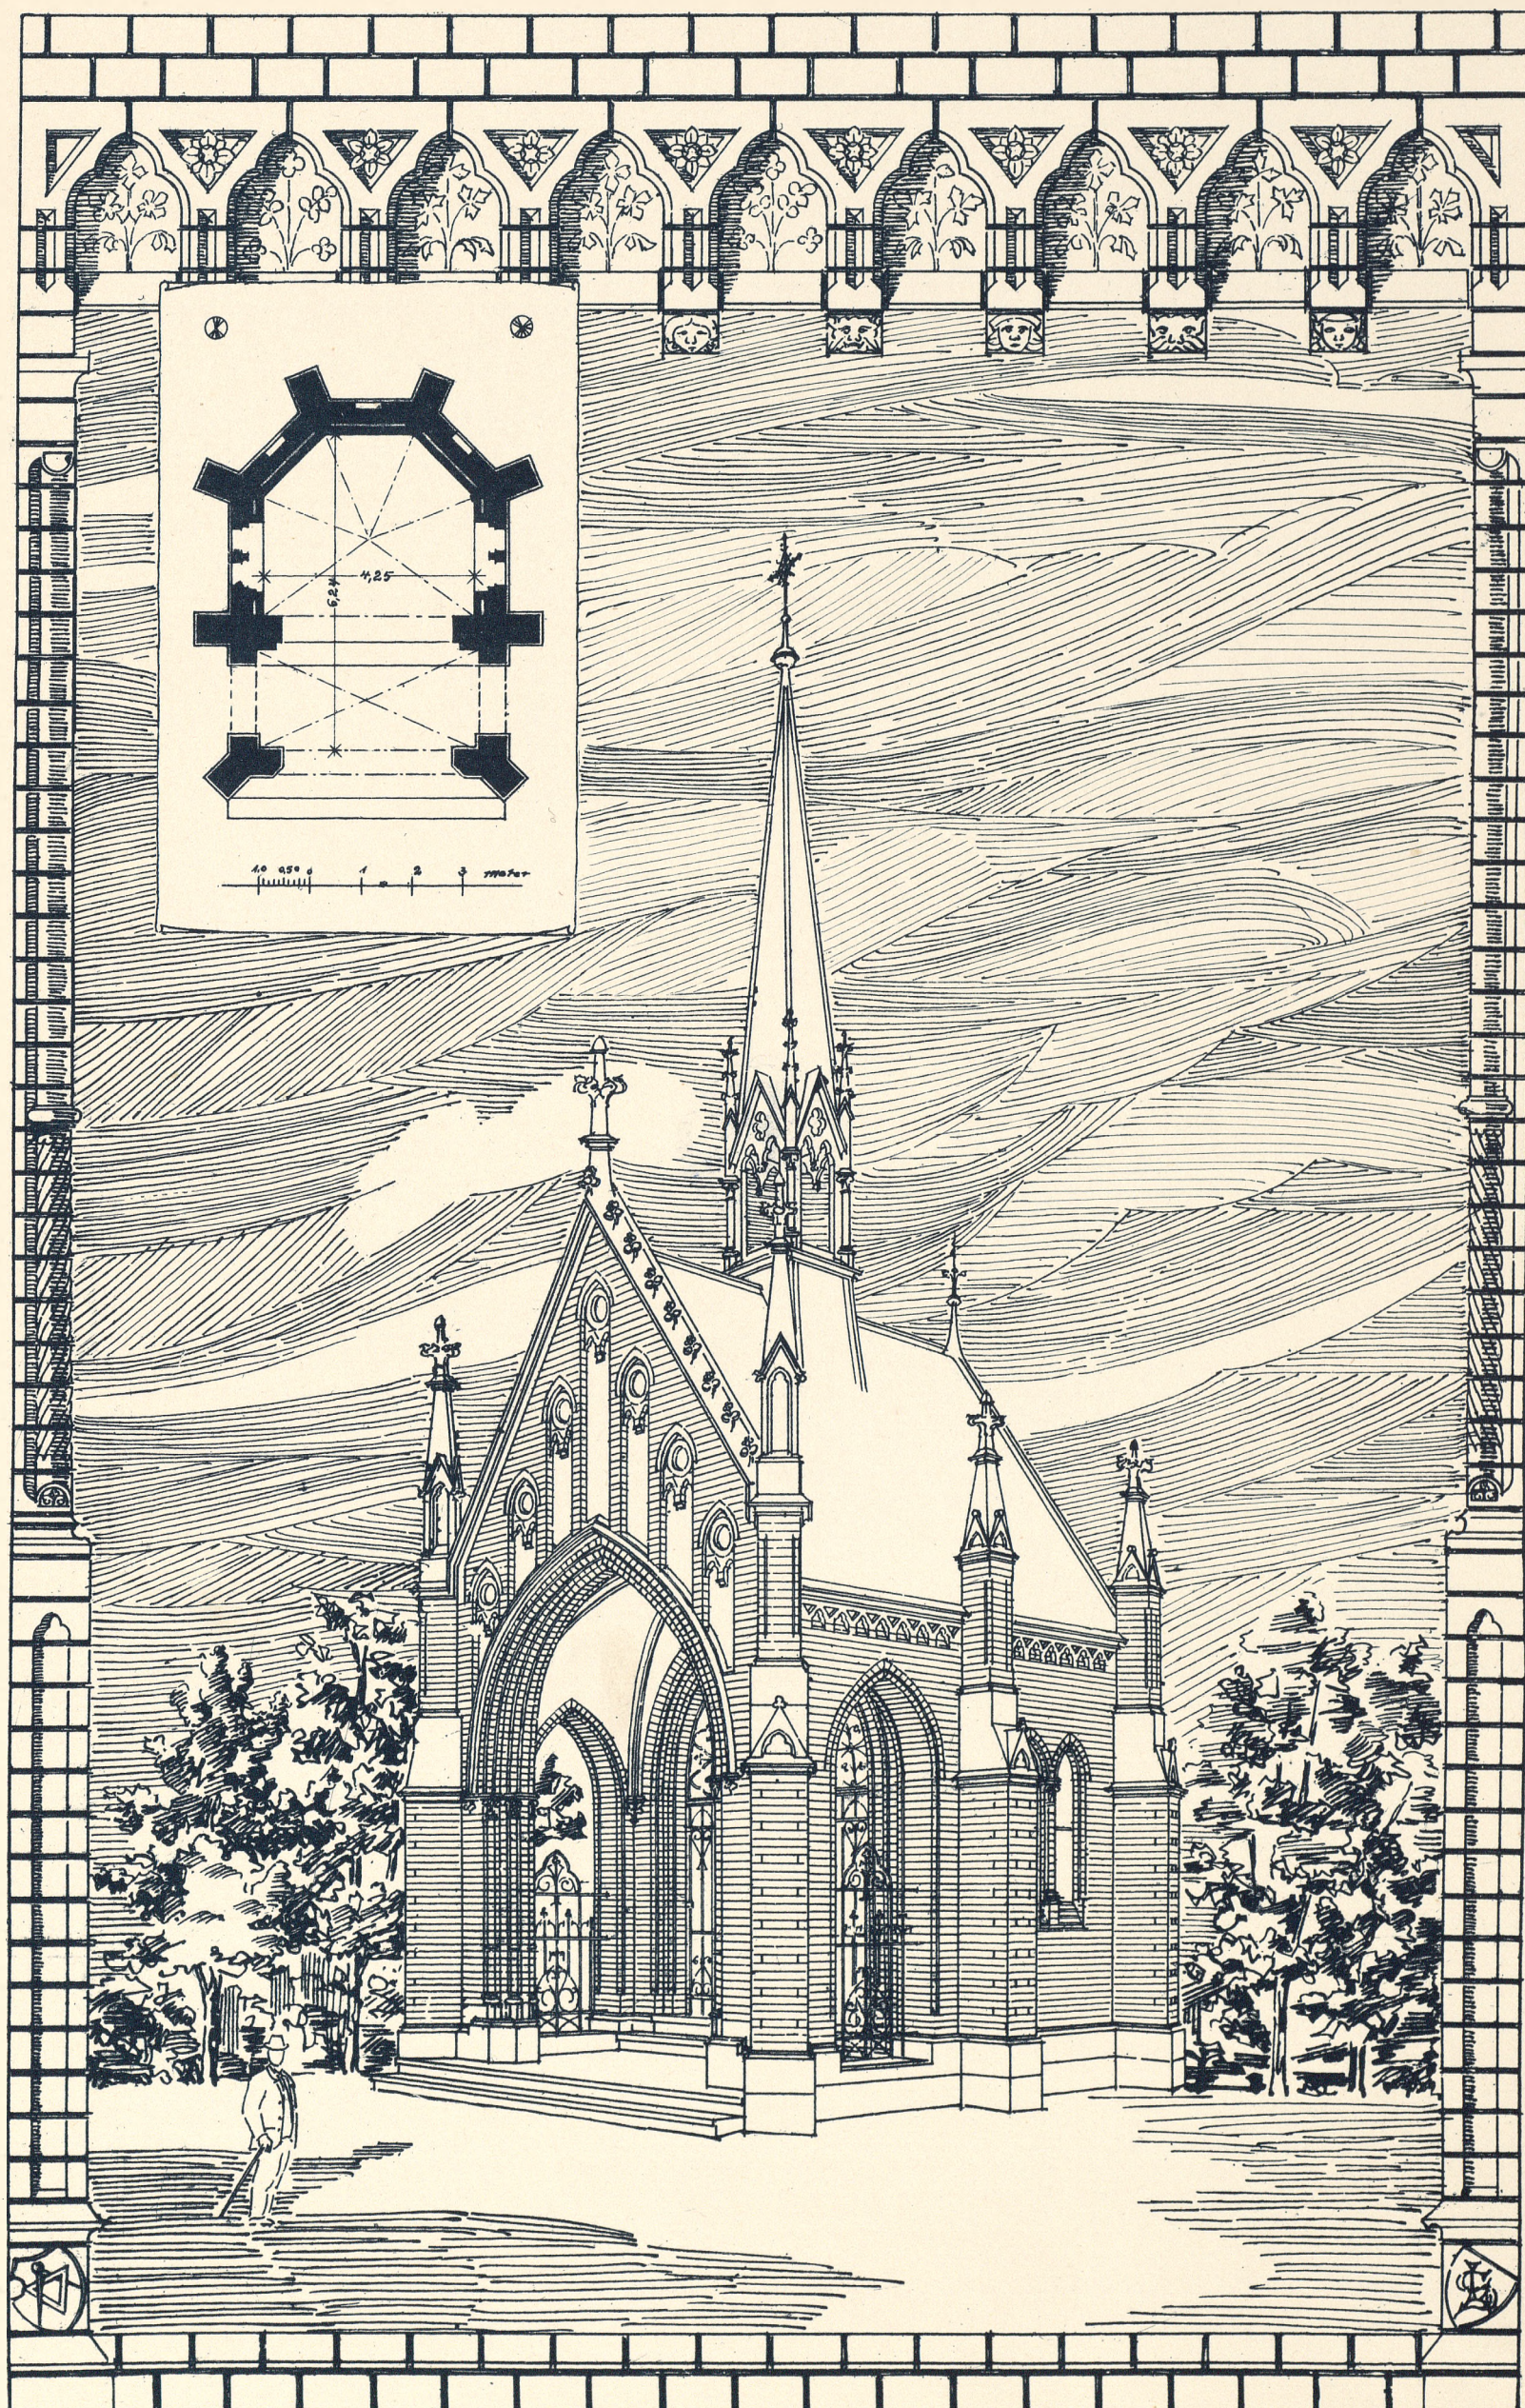

gez. A. Olejak.

Architekt Ludwig Schneider.